



1:30 S-1

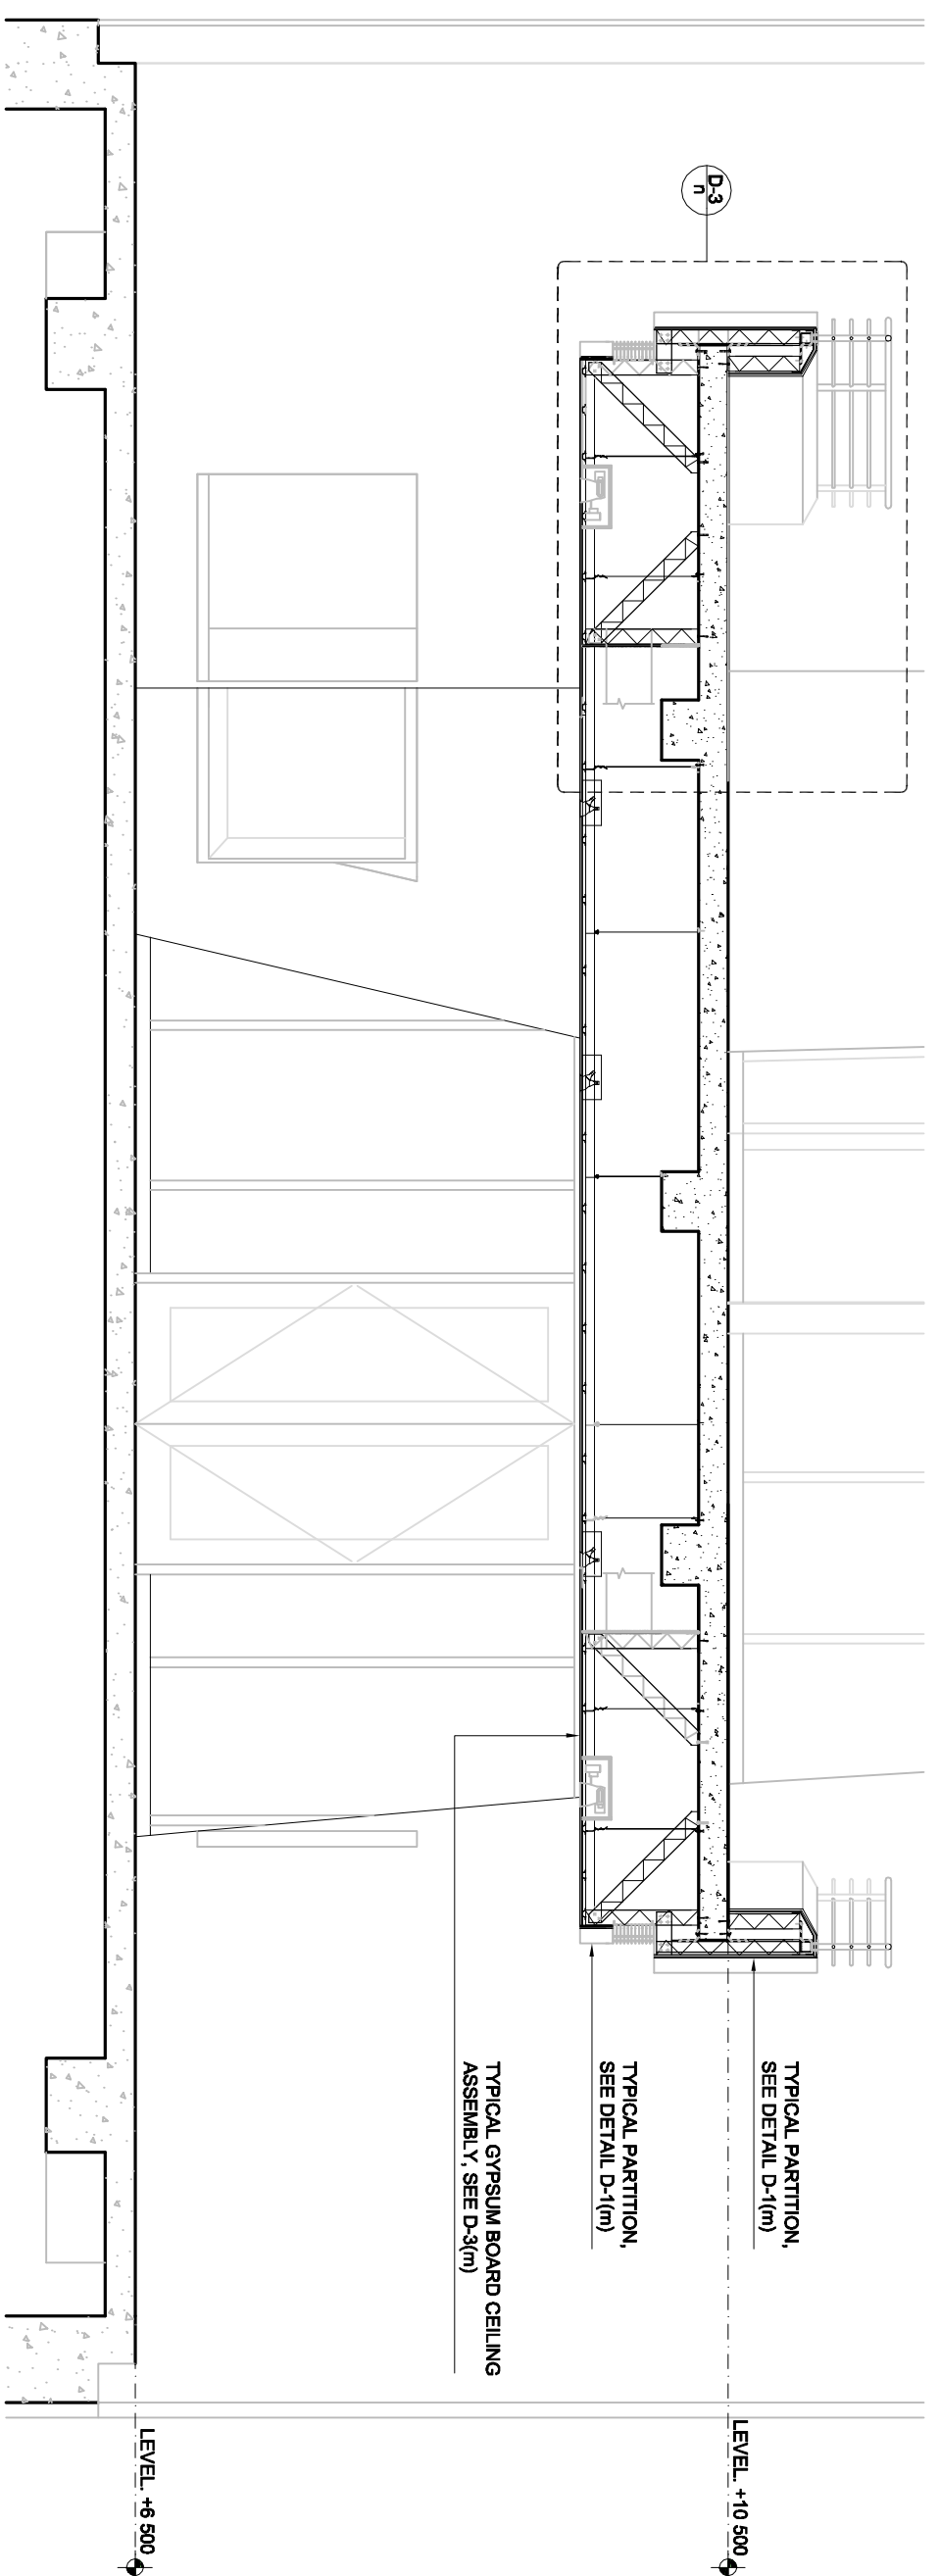


1:30 S-2

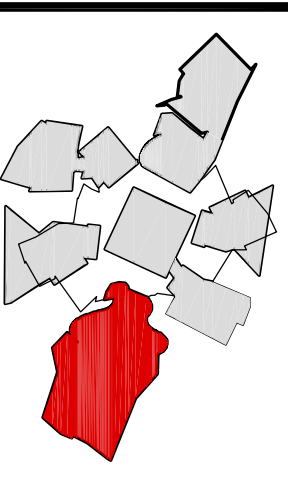

FINISH SHOP DRAWING
 PROJECT: MUSEUM OF BIODIVERSITY
 ADDRESS: CIUDAD DE PANAMA
 CONTENTS: MODULE C SECTION

REV.	DESCRIPTION	SIB #	DATE SUBMITTED	DATE APPROVED
1	SUBMITTED FOR APPROVAL	0081119	DEC. 16, 2009	

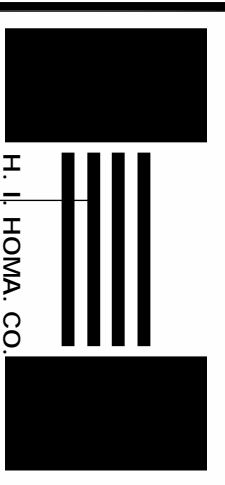

**H. I. HOMA CO.
 CONTRACTORS**
 COCOLI AREA INDUSTRIAL, REP. DE PANAMA
 BOX: 0843-00965 TEL: (011) 9071 316-4033
 PANAMA, REP. DE PANAMA FAX: (011) 9071 316-4035
 Email: hhoma@hhomaco.com

OBJETIVO/REFER	ESCALAS/SCALE	FECHA/DATE
CONO. JUDICIAL	AS SHOWN / INDICADA	DEC. 16, 2009
REFERENCIA DE PLANO/DRAWING REFERENCE		
HOUR/PAGES	02/261-GYM-AQ-RF01 (L)	REV. A
PROJECT/NO.	09261-GYM-AQ-RF01	